



LSA




NOT TO SCALE

- Study Intersection
- - - - - BART

FIGURE 18

EmeryStation West at the
Emeryville Transit Center Project IS/MND
Project Location and Study Intersections

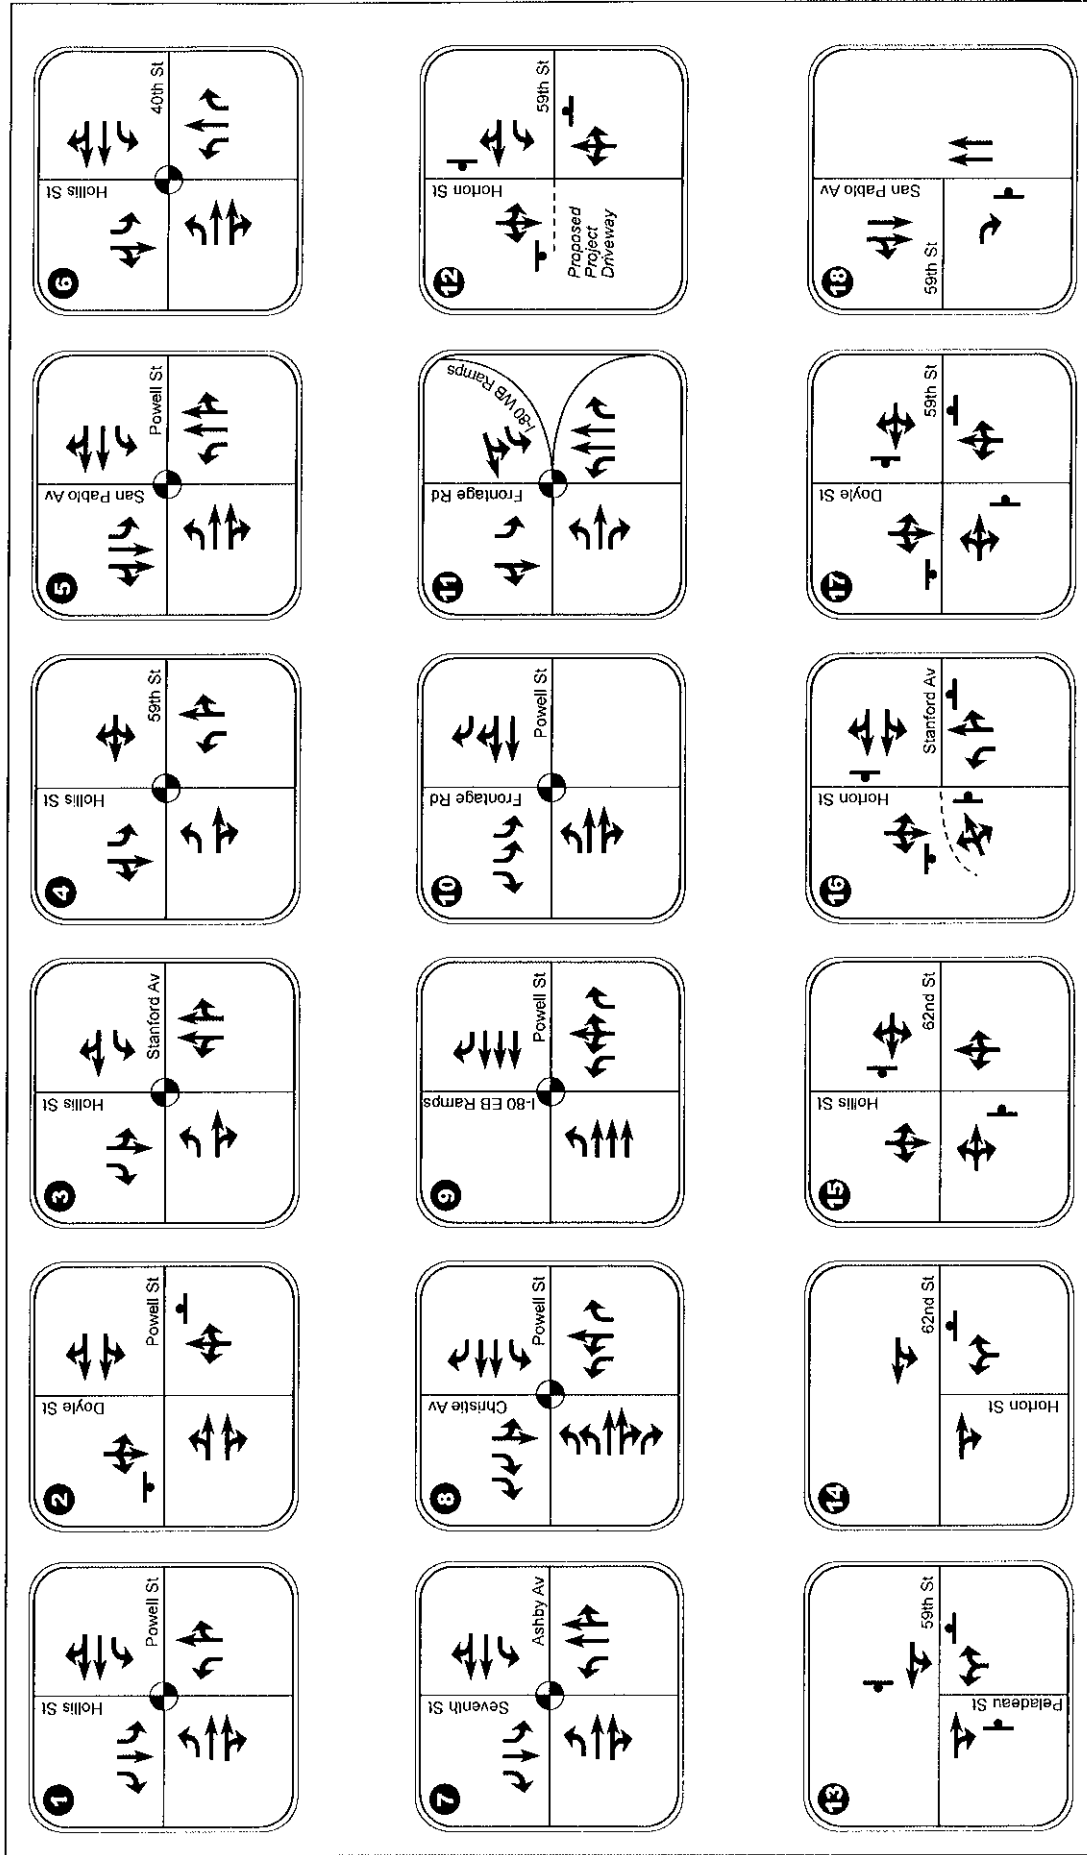

LSA

FIGURE 19

EmeryStation West at the
 Emeryville Transit Center Project IS/MND
 Existing Lane Geometry and Traffic Control

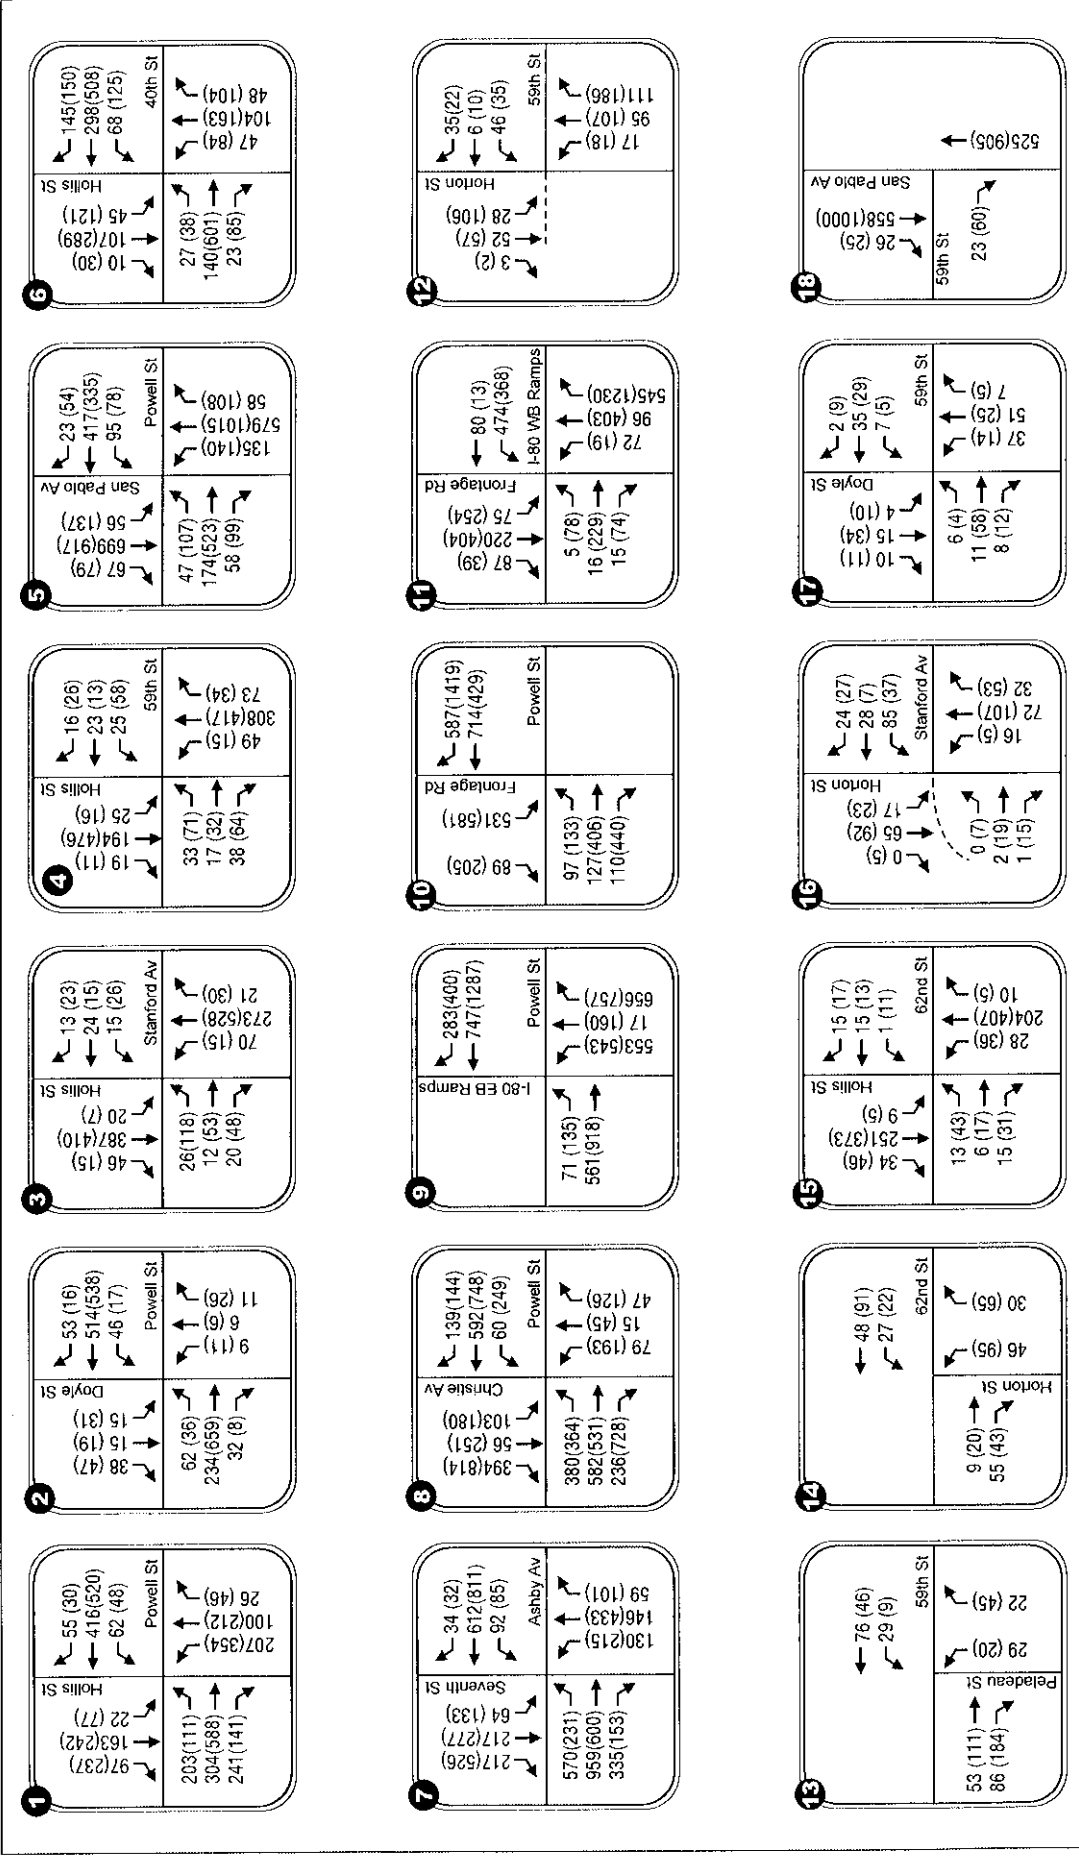


FIGURE 20

LSA

Emery Station West at the
 Emeryville Transit Center Project IS/MND
 Existing Traffic Volumes AM (PM) Peak Hour