## Exhibit C


## Emeryville Marketplace Redevelopment Project











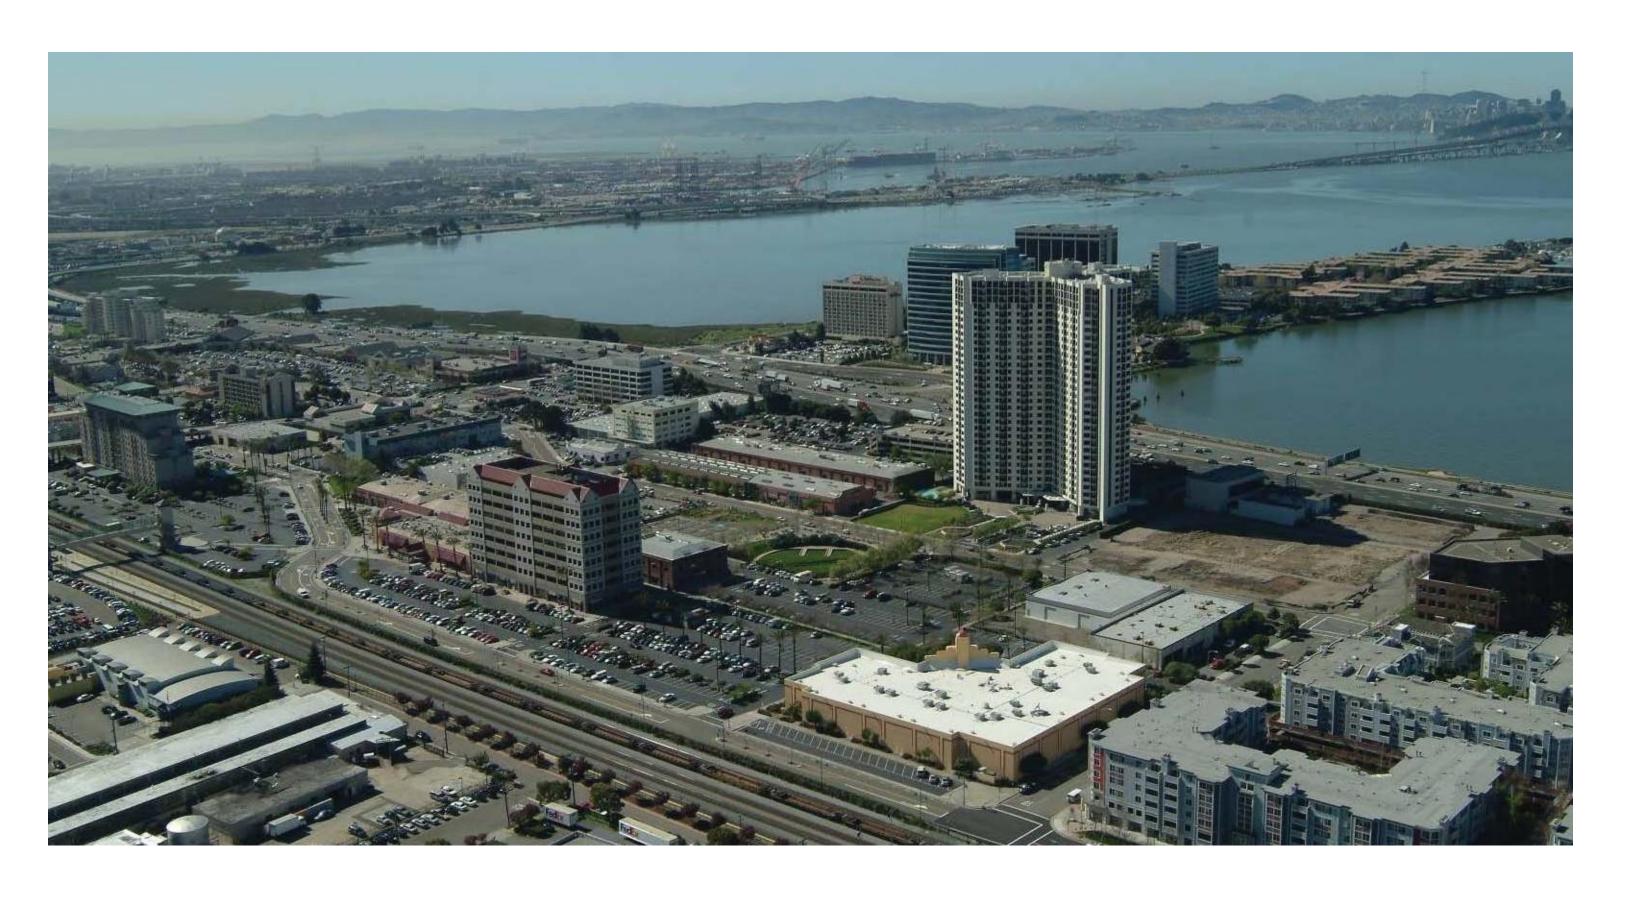


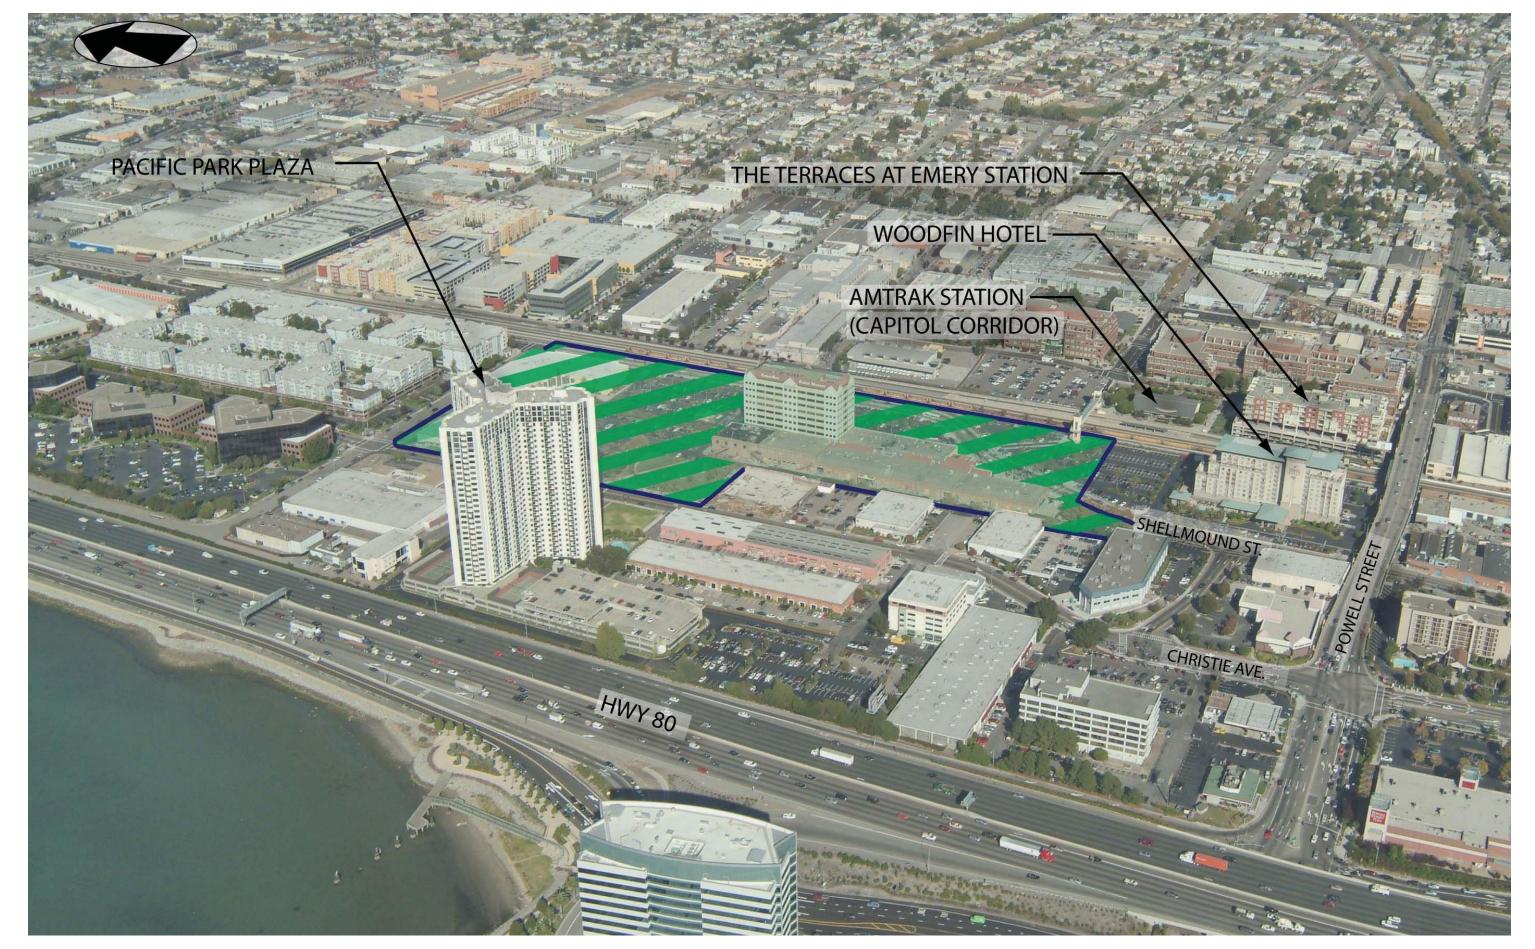

Aerial view of existing site



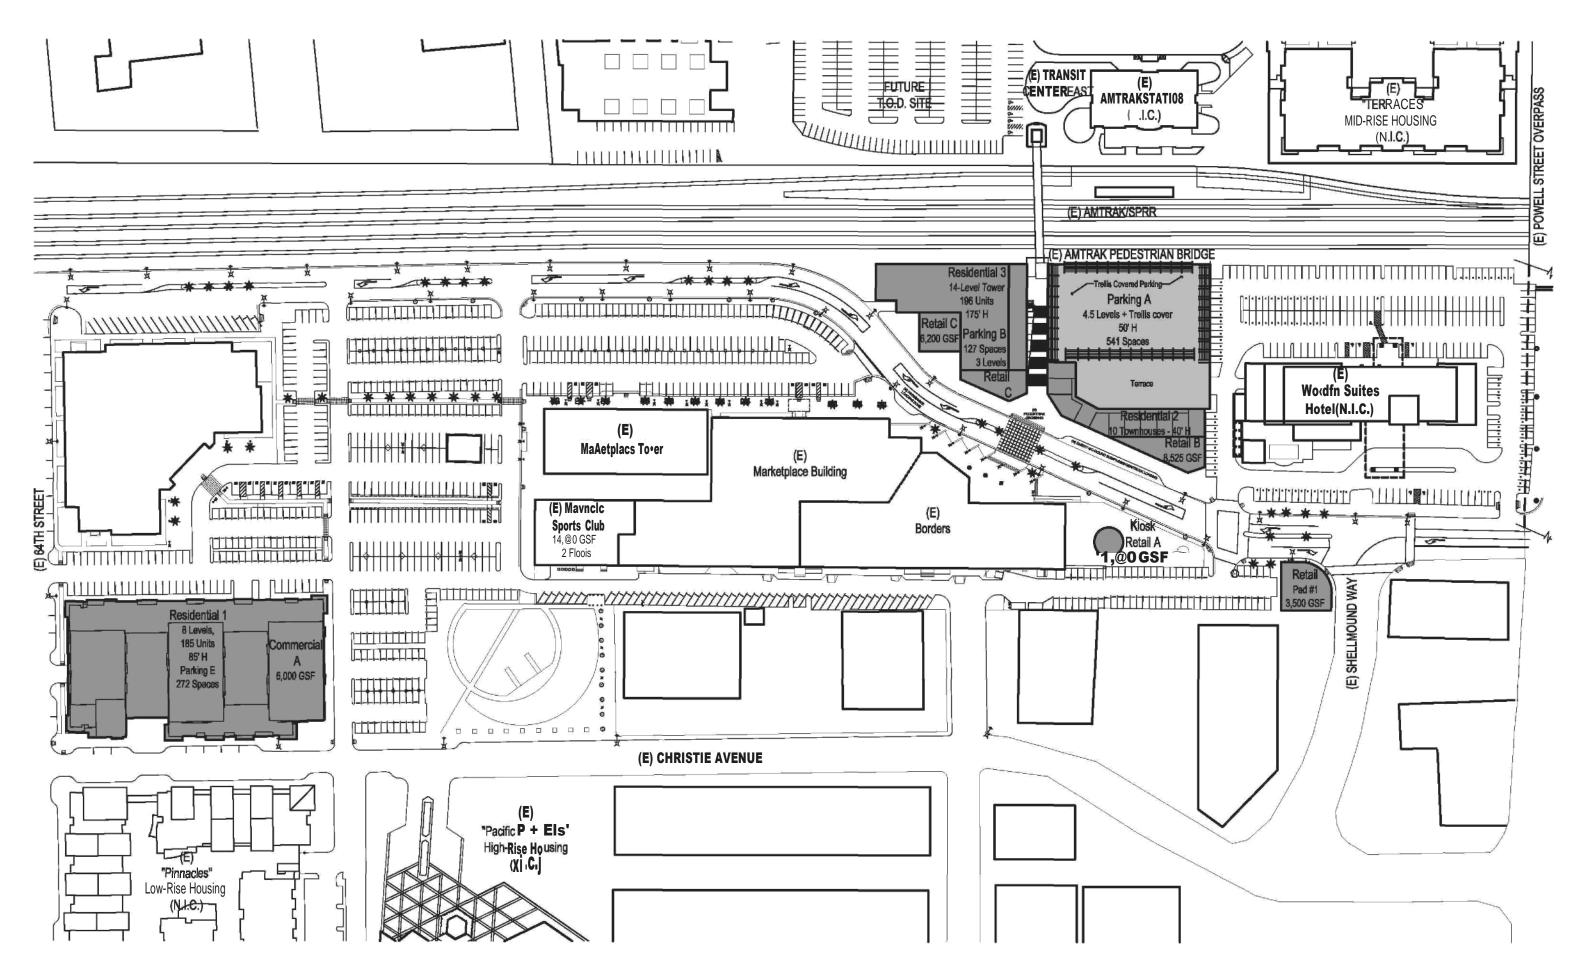

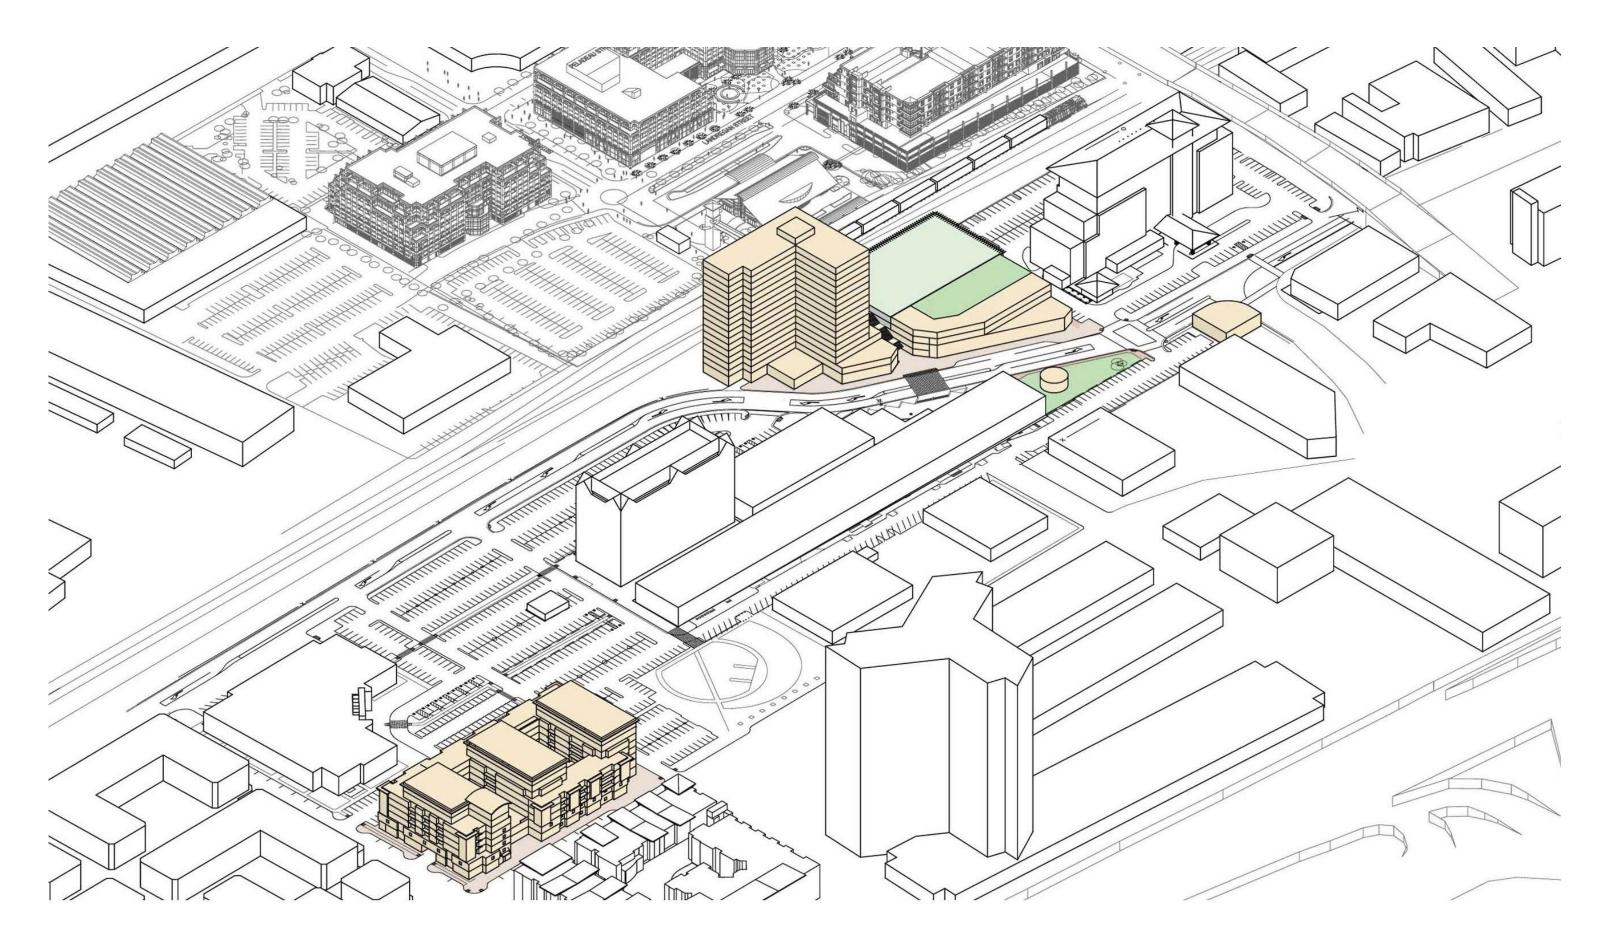

Proposed Phase 1 Axon















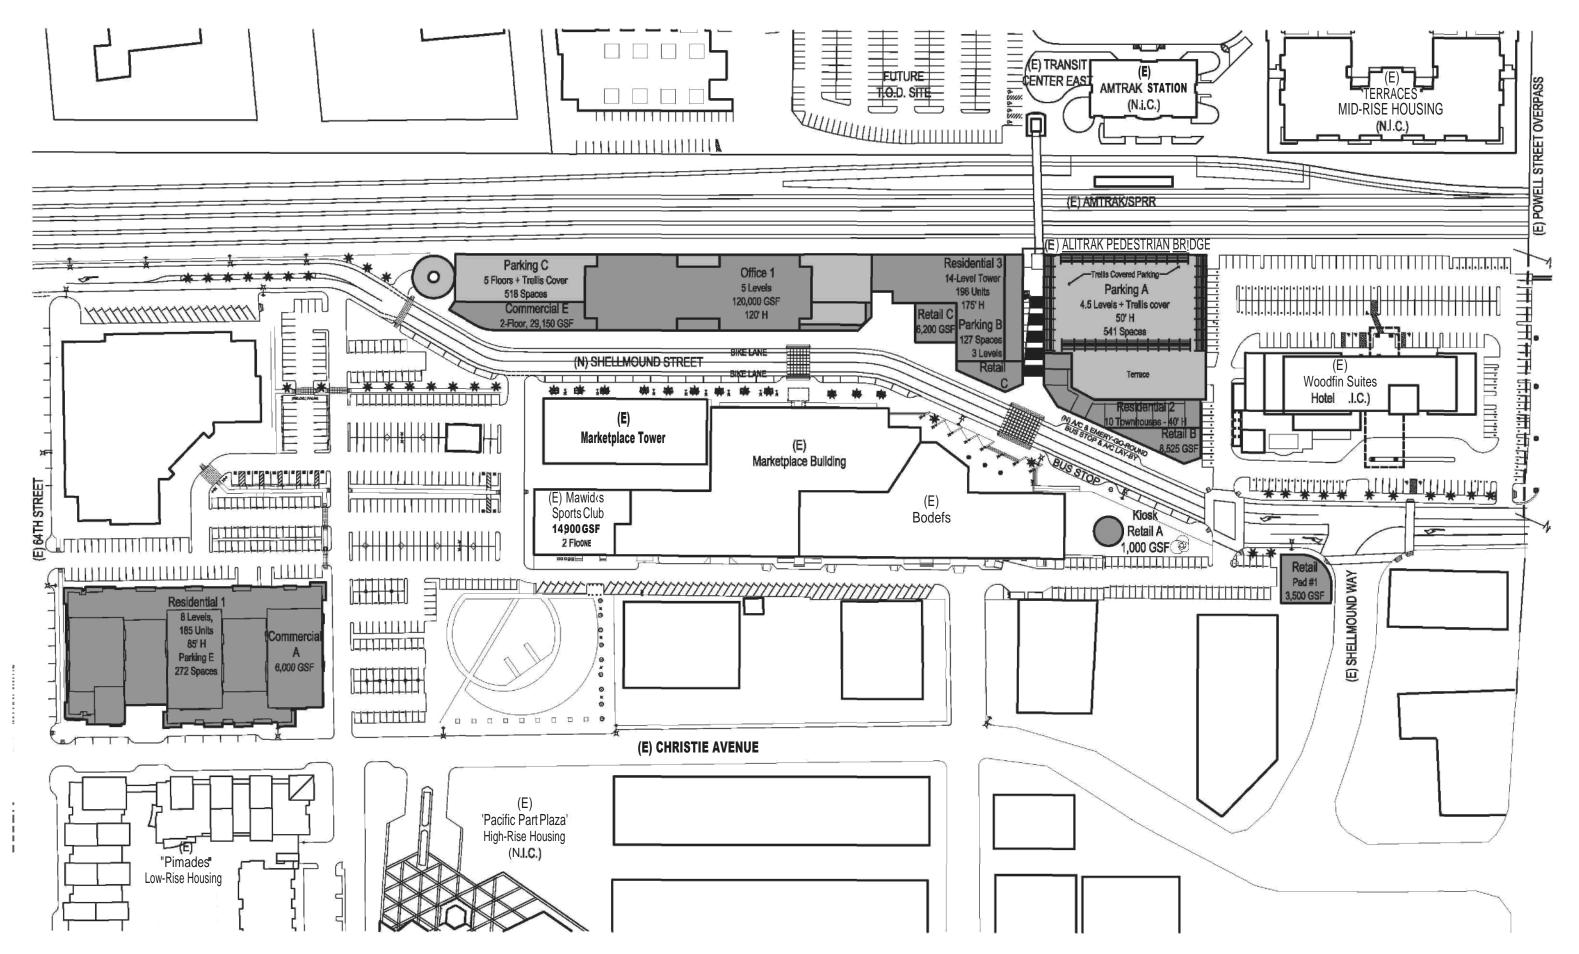

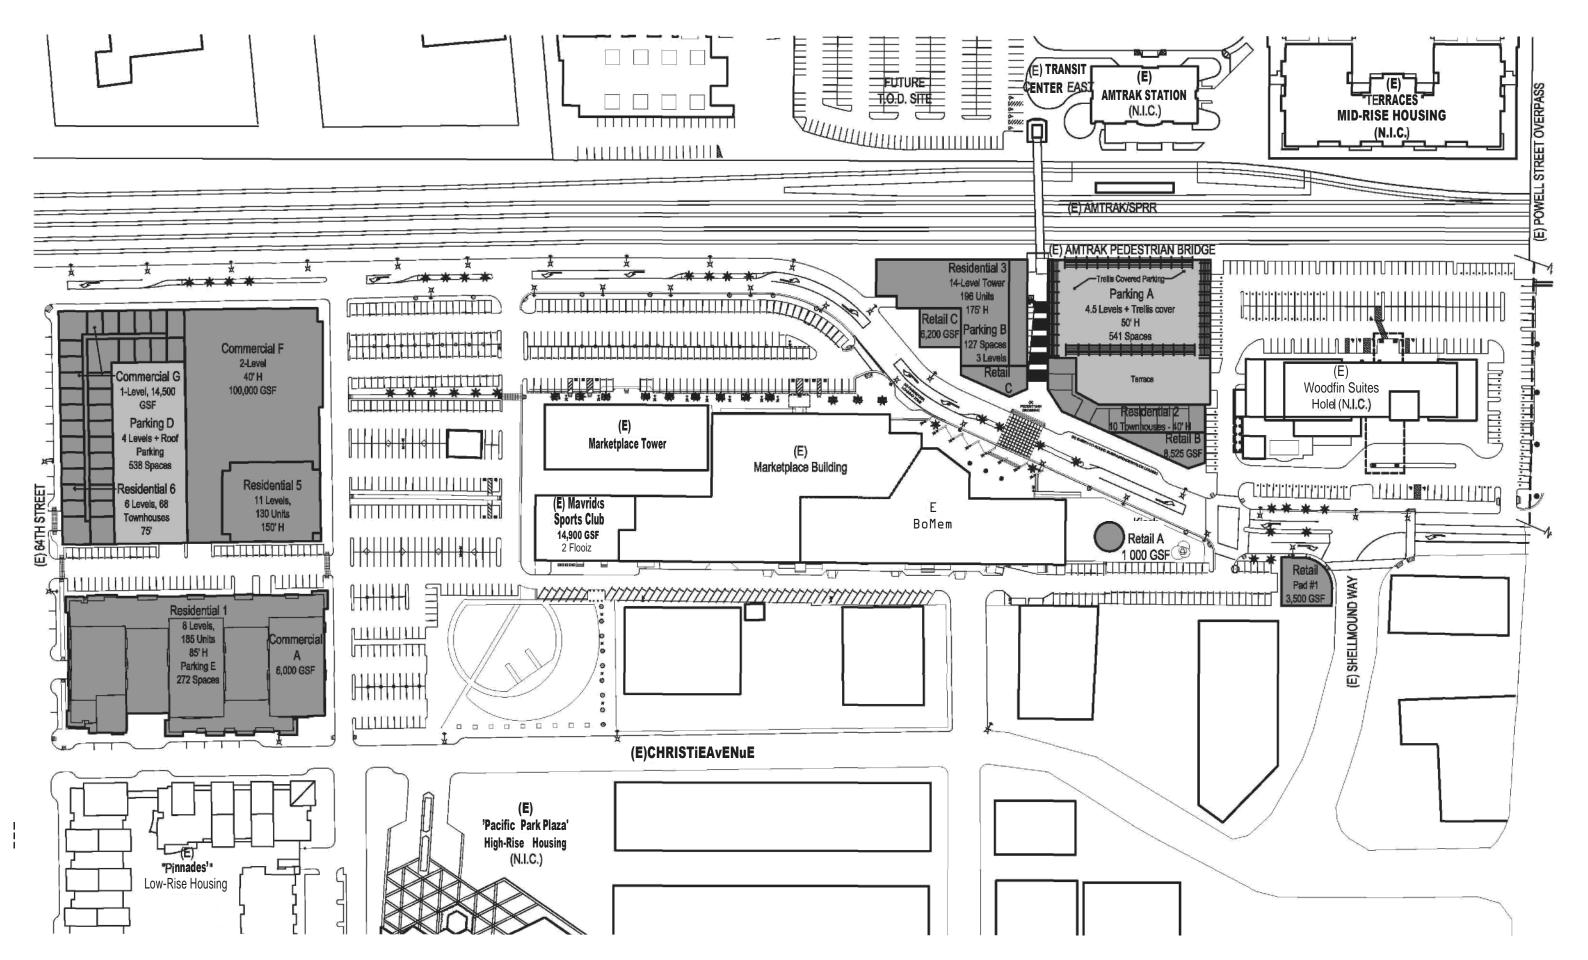


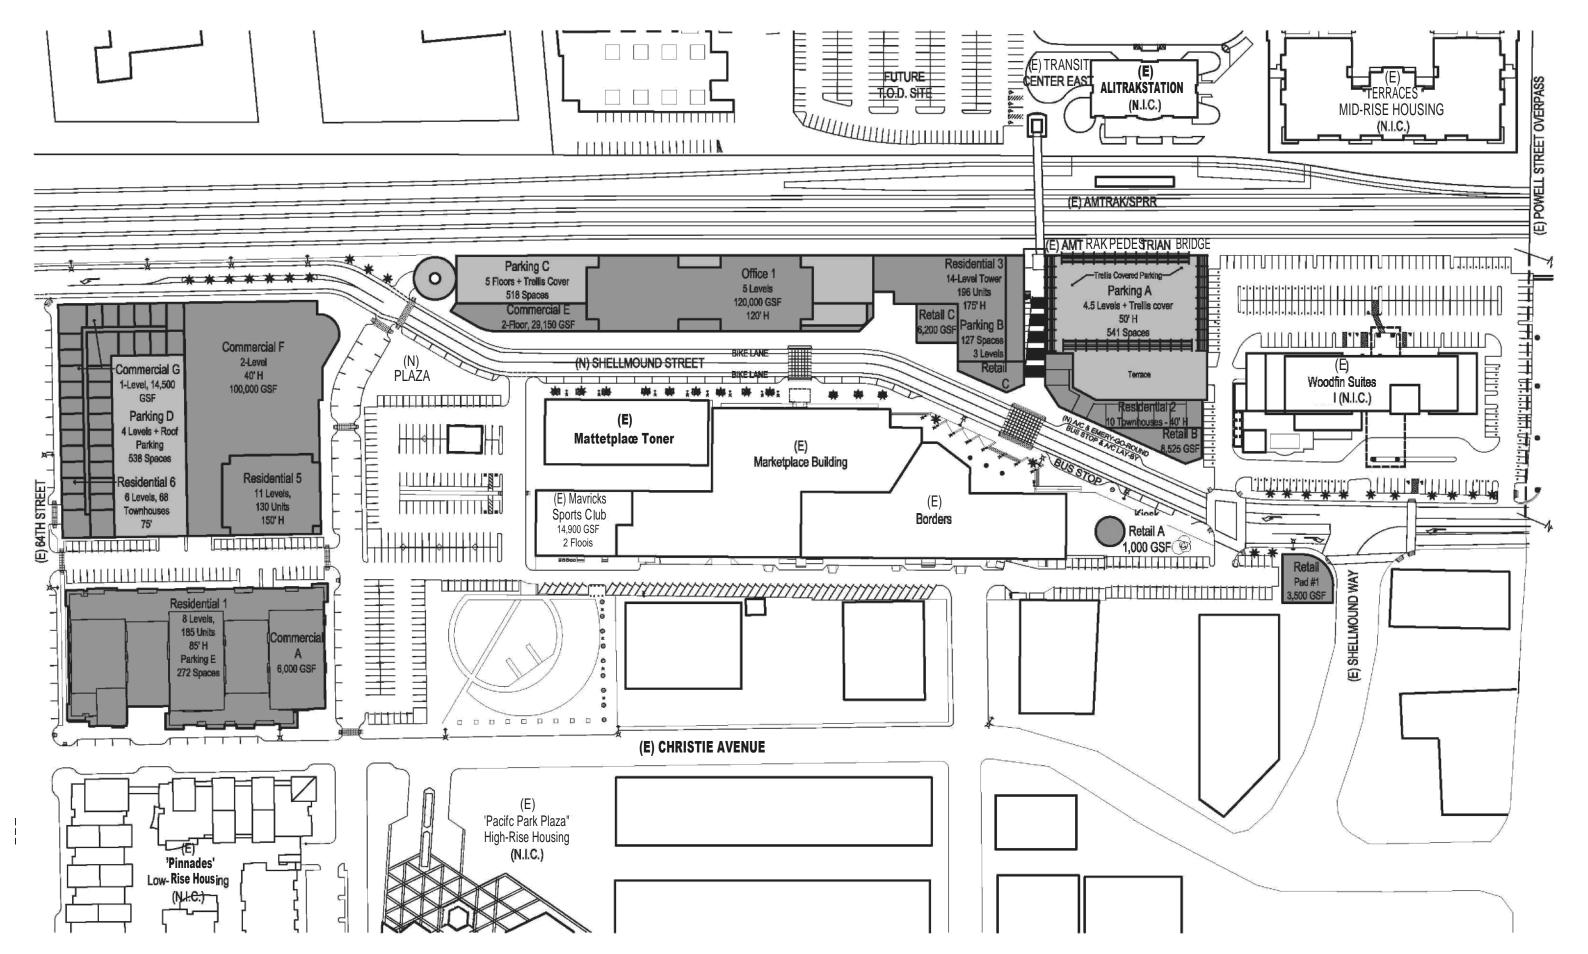

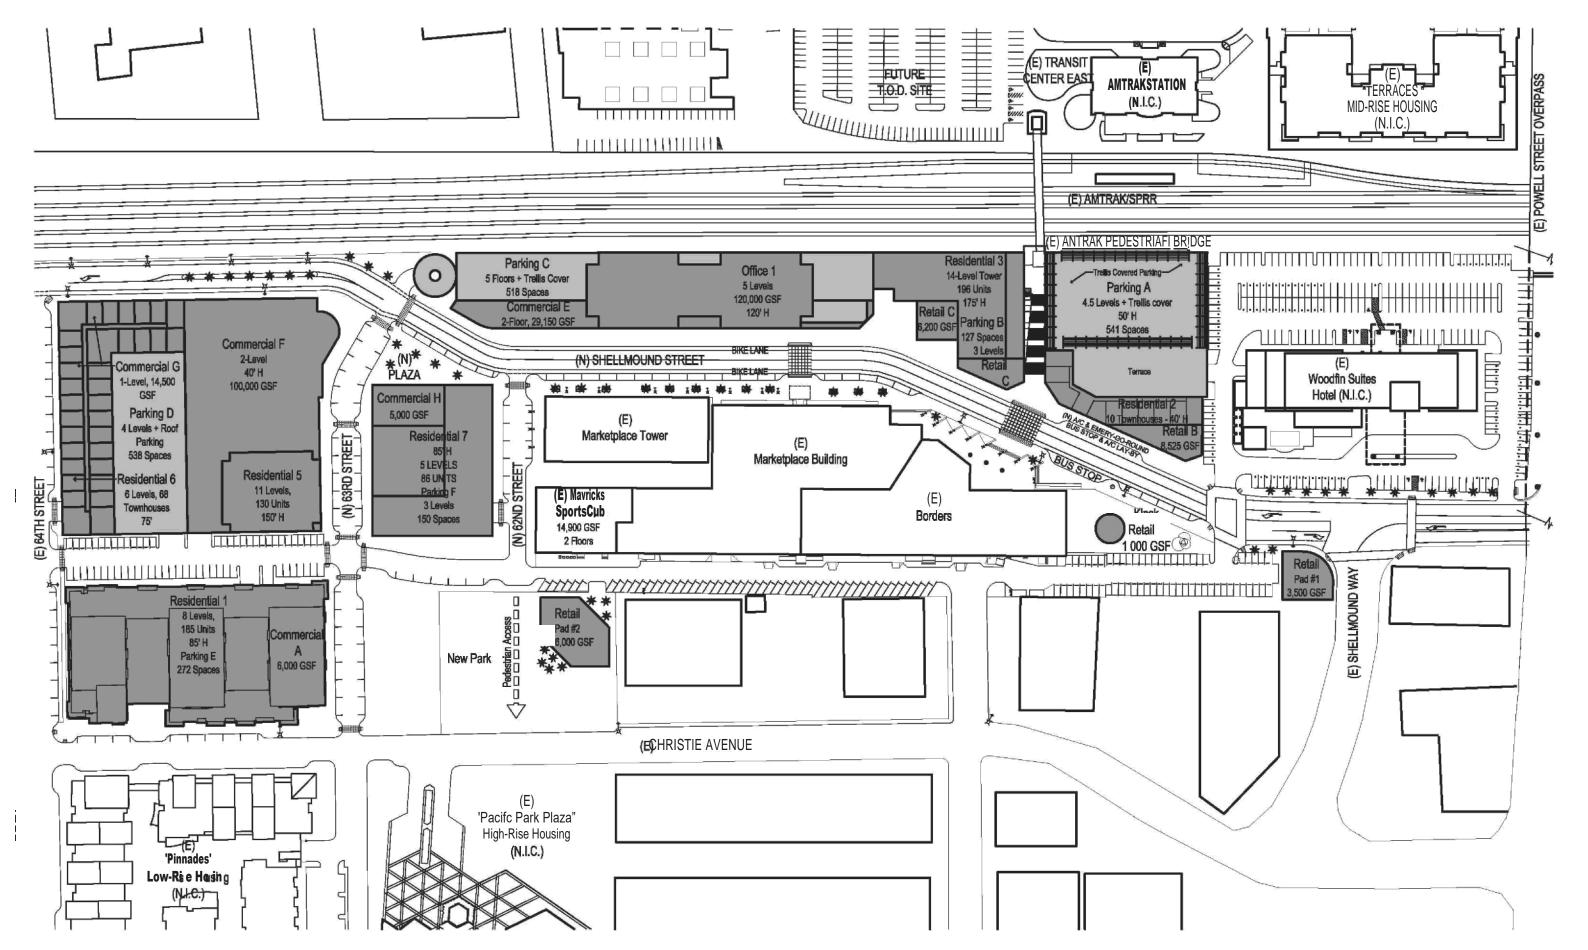


@ROPOSGD @HASE III (FULL BUILD-OUT)




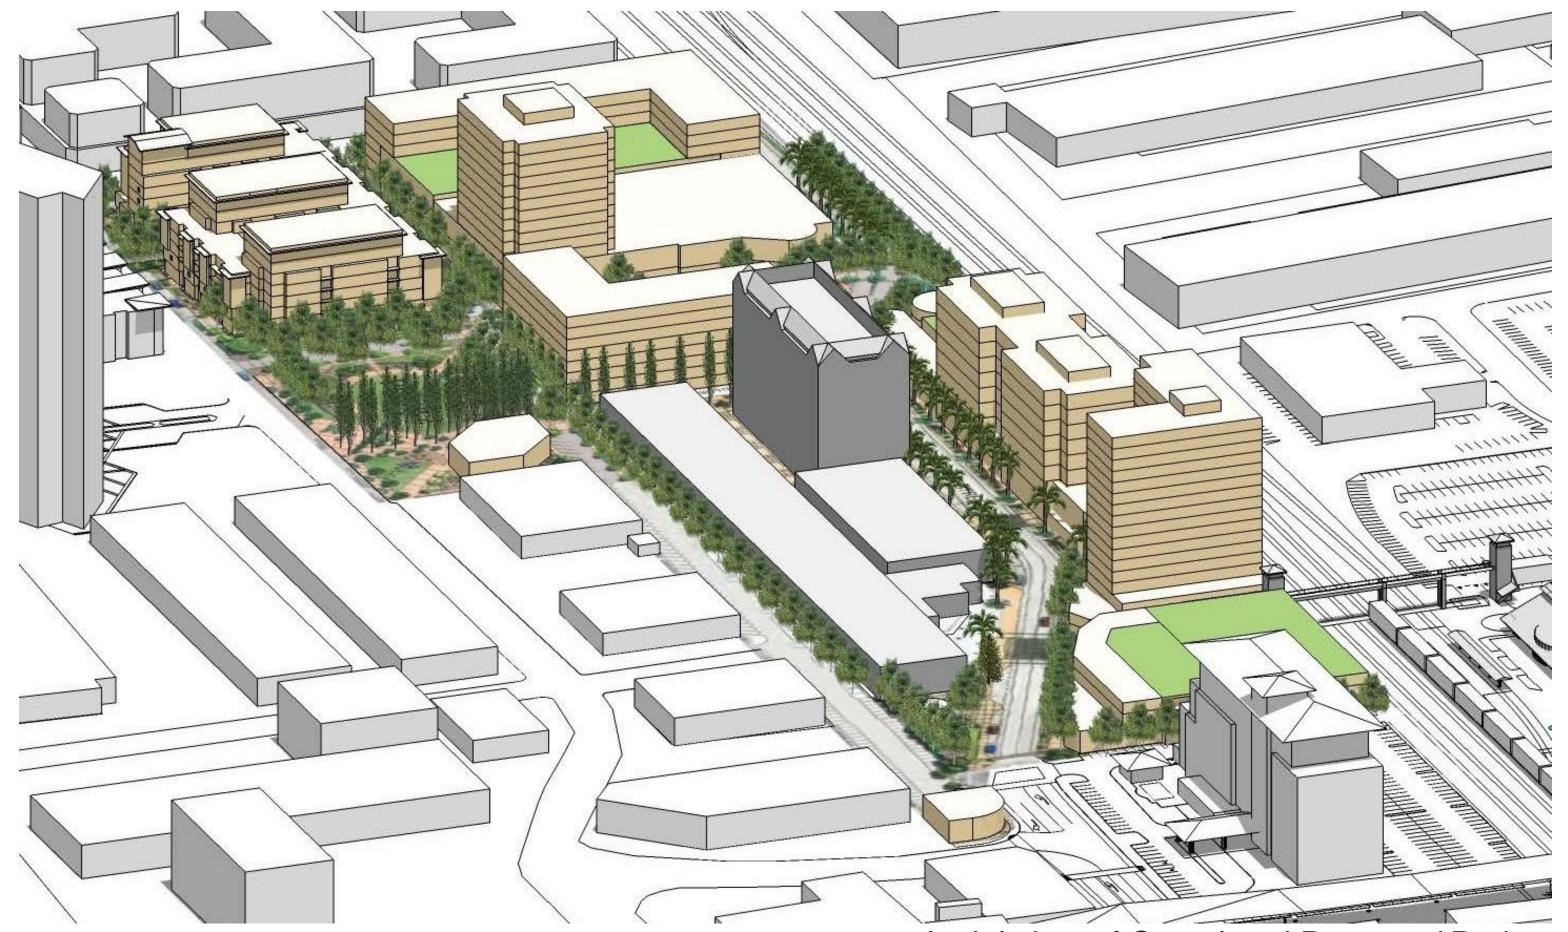

Aerial view of Completed Proposed Project

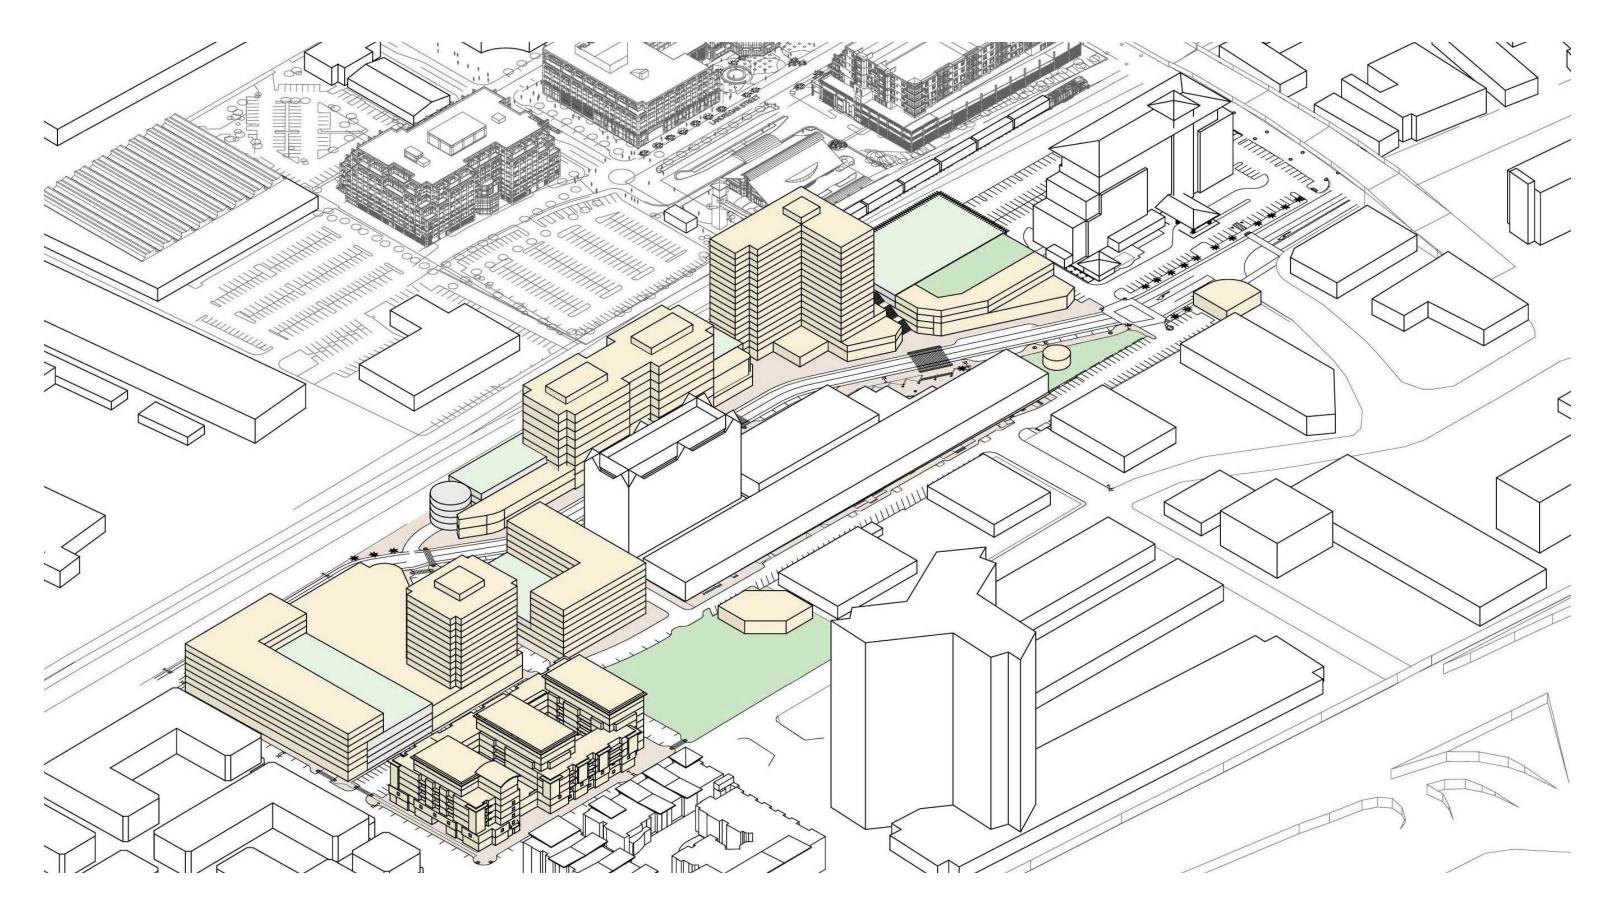

Axon of Proposed Final Plan

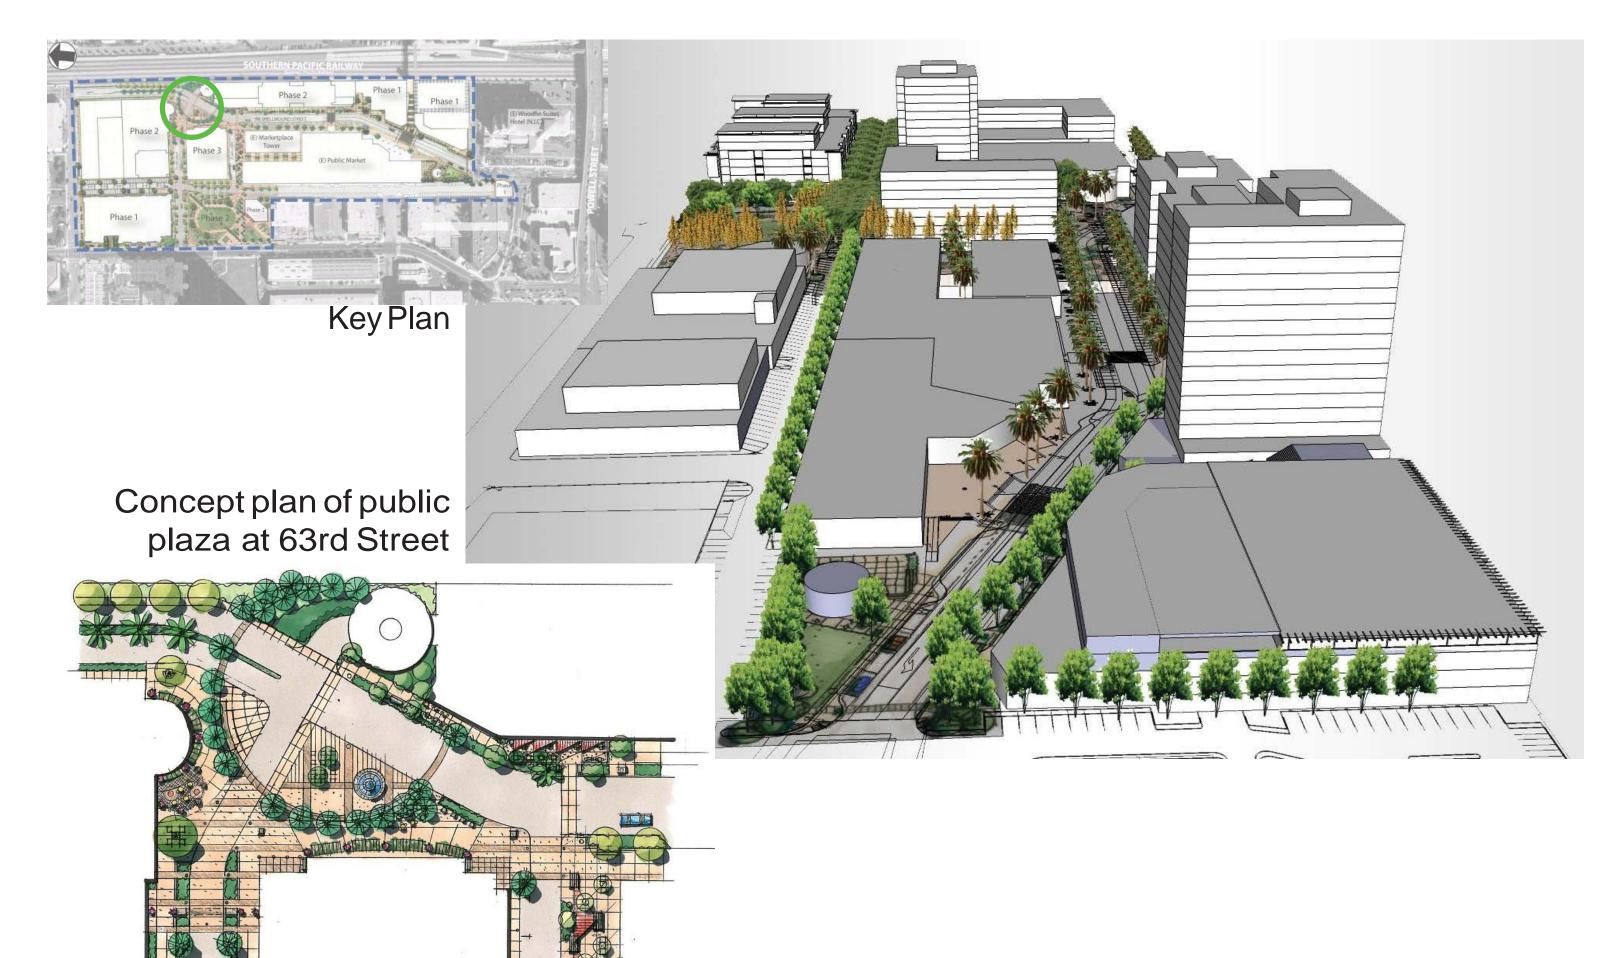









## Emeryville Marketplace Redevelopment

## Create new multi-modal transit plaza:

- Kiosks
- Shelters
- Bike storage
- NextBus
- Car share

- Grand Stair to Amtrak Station
- Extend double-sided retail edge

- Removal of surface parking
- Enhanced ground-floor activity
- Create urban experience
- Seating and stopping points

